



Hand Road

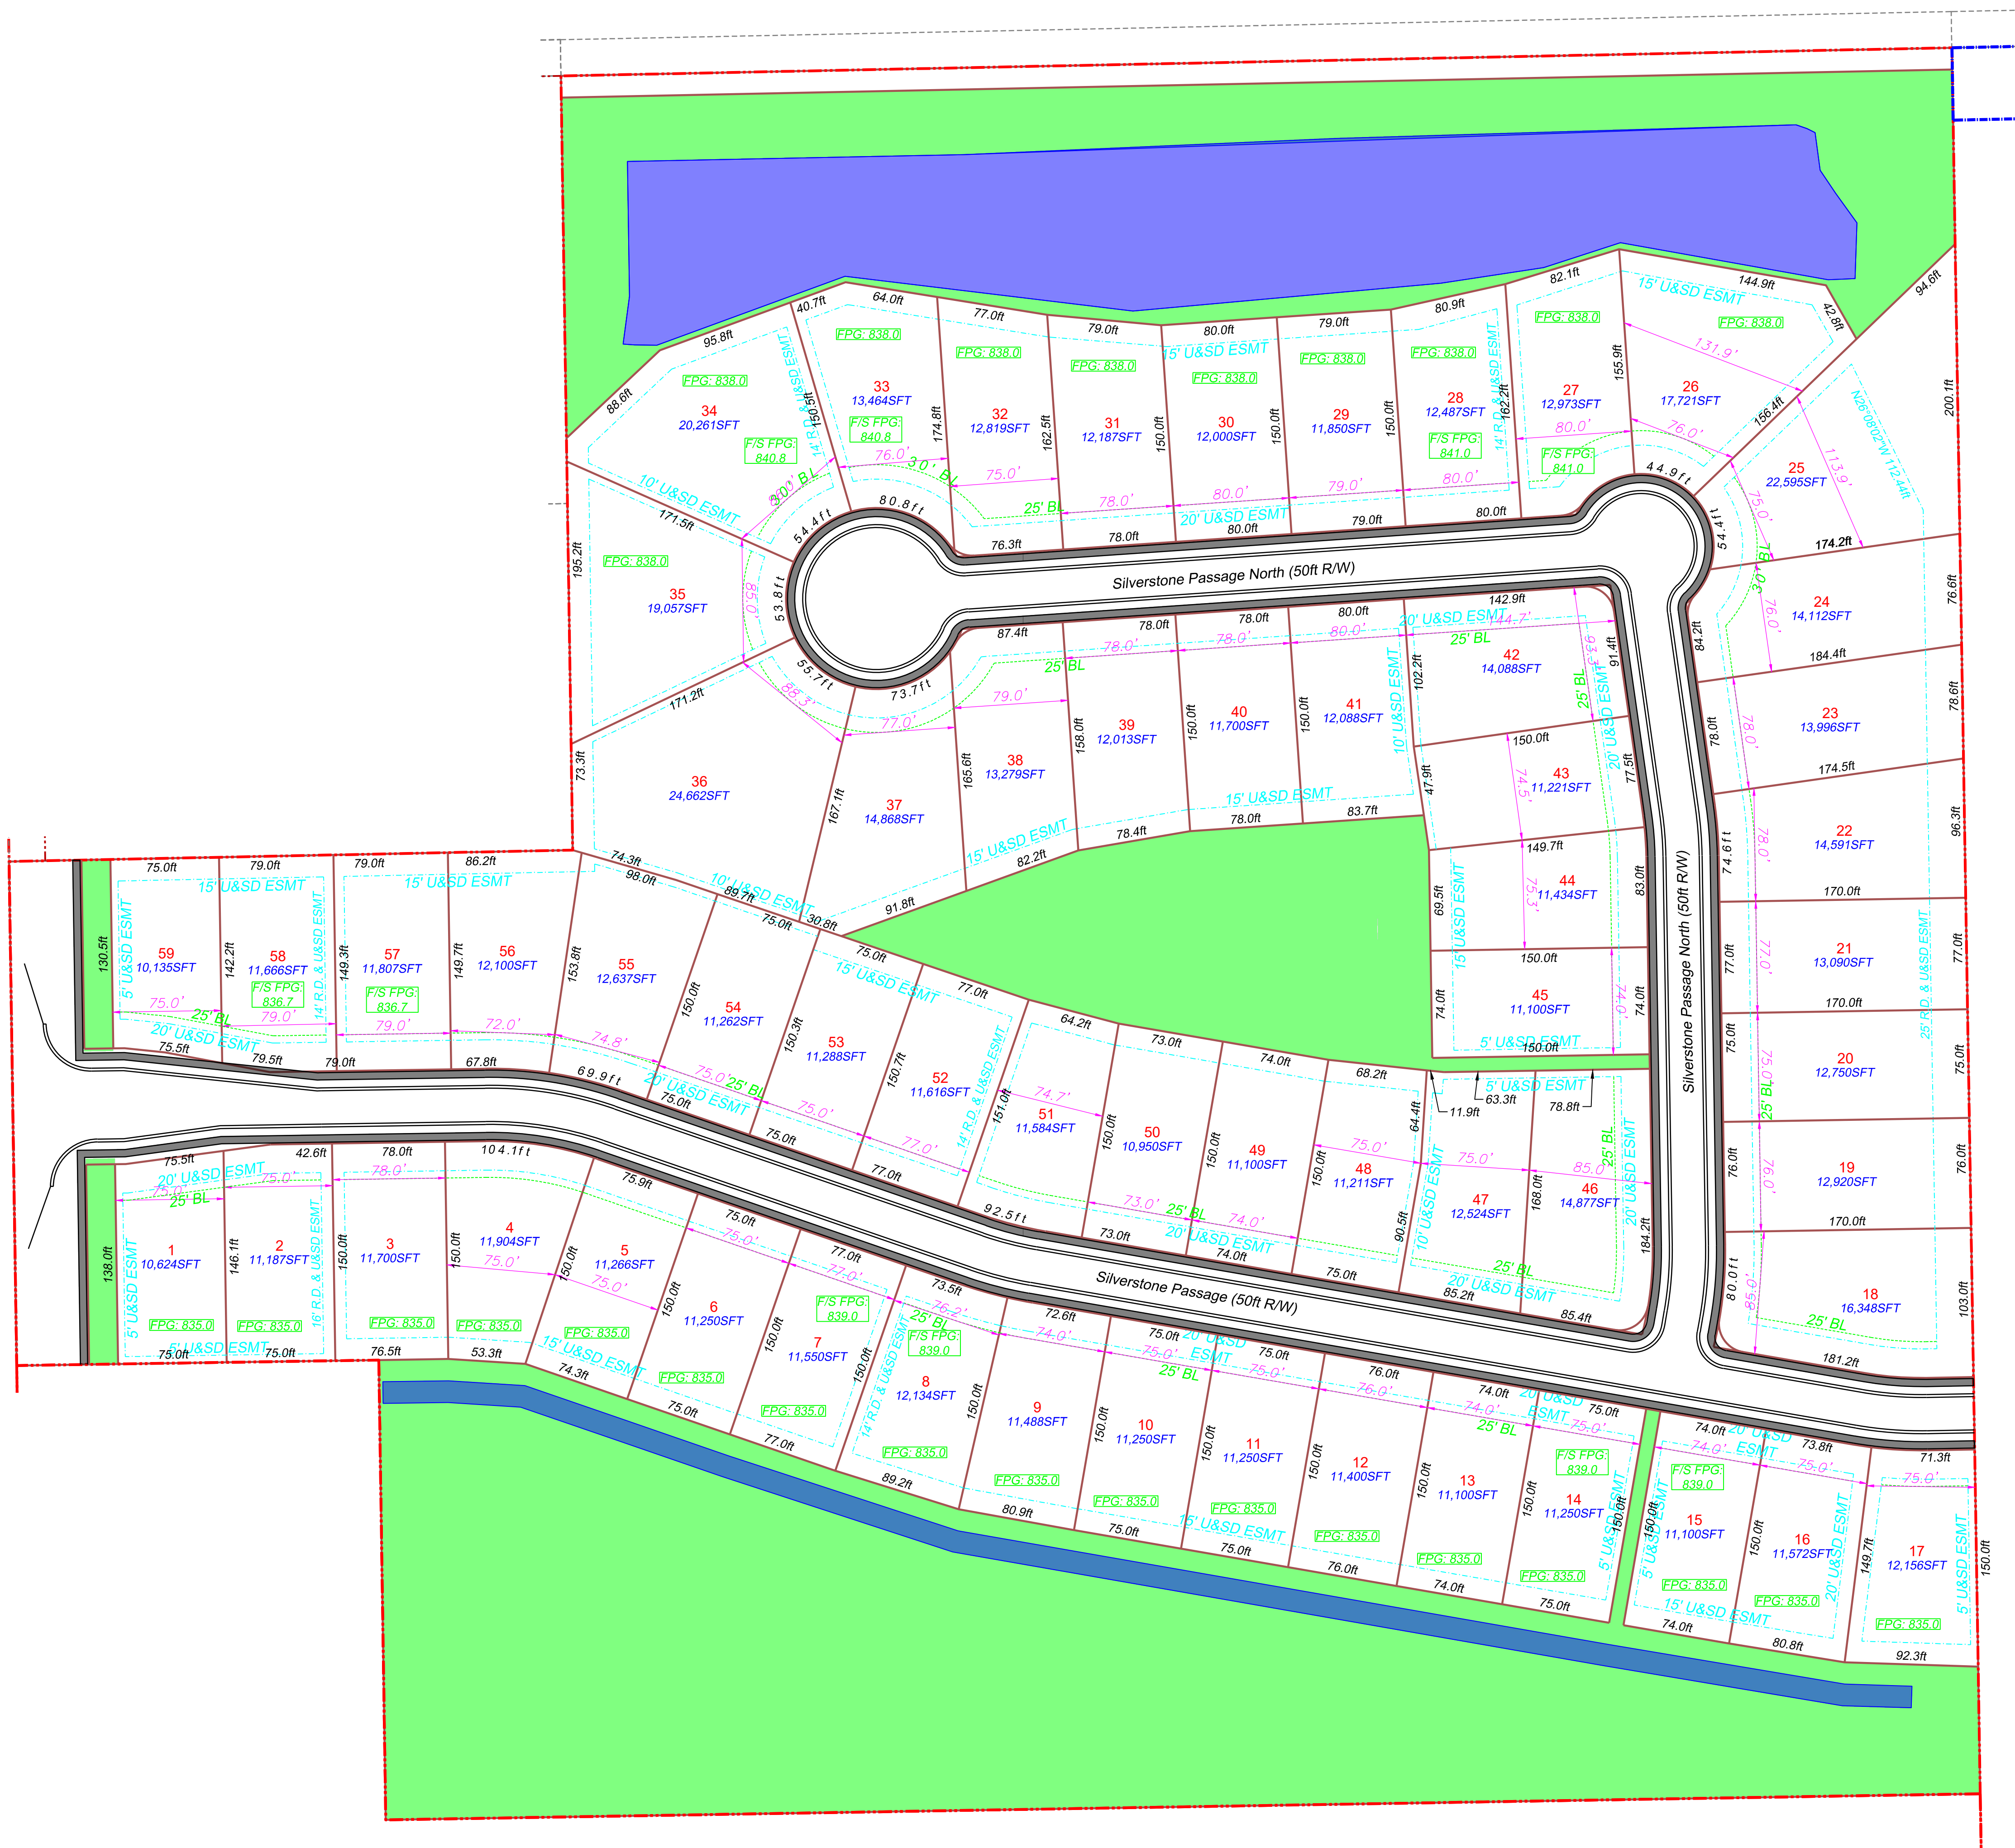

Silverstone North

- Notes:
1. 25ft Front Yard Setback
 2. 30ft Cul-De-Sac Setbacks
 3. 25ft Rear Yard Setback
 4. Side Yard Building Lines:
 - a. Minimum 5ft
- Building Line
Easement Line
Max Width
Flood Protection Grade
- Front & Side Flood Protection Grade

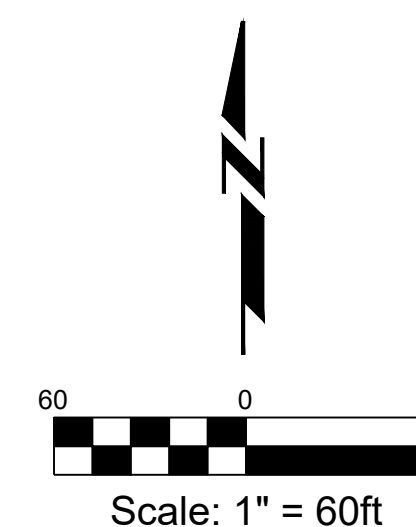

Developer:
New Venture Development Corp.
10808 LaCabreah Lane
Fort Wayne, IN 46845
Tel: (260) 489-7950

Subdivision Engineer:
DABEC
D.A. Brown Engineering Consultants
5491 County Road 427, PO Box 389, Auburn, IN 46706
Phone: (260) 925-2020 Fax: (260) 925-1212
www.dabrownengineering.com

Note: March 7th, 2023
For marketing purposes only. **Lots subject to change without notice.** This drawing is not intended to be represented as a Retracement or Original Boundary Survey, a Route Survey, or a Surveyor Location Report as defined in 865 IAC 1-12.